



**US Army Corps
of Engineers**
Portland District

PUBLIC NOTICE

for PERMIT APPLICATION

Issue Date: May 23, 2003

Expiration Date: June 23, 2003

Corps of Engineers Action ID: 200100211

Oregon Division of State Lands Number: 300374-GA

30 Day Notice

Interested parties are hereby notified that an application has been received for a Department of the Army permit for certain work in waters of the United States, as described below and shown on the attached plan.

Comments: Comments on the described work should reference the U.S. Army Corps of Engineers number shown above and should reach this office no later than the above expiration date of this Public Notice to become part of the record and be considered in the decision. Comments should be mailed to the following address:

U.S. Army Corps of Engineers
ATTN: CENWP-OP-GP (Mr. John W. Barco)
P.O. Box 2946
Portland, Oregon 97208-2946

Applicant: Mr. Steve Maltby
Clackamas County
9101 SE Sunnybrook Blvd.
Clackamas, Oregon 97015

Location: The project is located at Bakers Ferry Road and Foster Creek, near Carver, in Section 21, Township 2 South, Range 3 East, Clackamas County, Oregon.

Project Description: The proposed work is to repair the existing culvert at the Bakers Ferry Road crossing of Foster Creek. The work would entail constructing new stepped concrete retaining walls on all four corners with gabion footings. The proposed work would also entail the placement of six boulder weirs, approximately 7.5 feet by 3 feet, to reduce channel velocities within the project area. The new retaining walls combined, would add approximately 170 linear feet of hardened surface below the ordinary high water (OHW) line. The total amount of fill below the OHW line would be 223 cubic yards, resulting in 0.02 acre of impact to waters of the United States.

Purpose: Culvert repair.

Drawings: Eleven drawings labeled Corps No. 200100211

Additional Information: Additional information may be obtained from Mr. John W. Barco, Project Manager, U.S. Army Corps of Engineers at (503) 808-4385.

Authority: This permit will be issued or denied under the following:

Section 404, Clean Water Act (33 U.S.C. 1344), for discharge of dredged or fill material into waters of the United States.

Special Conditions: The requested permit, if issued, shall be subject in part to the following conditions:

Water Quality Certification: A permit for the described work will not be issued until certification, as required under Section 401 of the Clean Water Act (P.L. 95-217), has been received or is waived from the certifying state. Attached is the state's notice advertising the request for certification.

Section 404(b)(1) Evaluation: The impact of the activity on the public interest will be evaluated in accordance with the Environmental Protection Agency guidelines pursuant to Section 404(b)(1) of the Clean Water Act.

Public Hearing: Any person may request, in writing, within the comment period specified in this notice, that a public hearing be held to consider this application. Requests for public hearings shall state, with particularity, the reasons for holding a public hearing.


Endangered Species: Preliminary determinations indicate that the proposed activity may affect an endangered or threatened species or its critical habitat. Consultation under Section 7 of the Endangered Species Act of 1973 (87 Stat. 844) will be initiated. A permit for the proposed activity will not be issued until the consultation process is completed.

Cultural Resources: The described activity is not located on property registered or eligible for registration in the latest published version of the National Register of Historic Places. This notice has been provided to the State Historic Preservation Office.


Evaluation: The decision whether to issue a permit will be based on an evaluation of the probable impact including cumulative impacts of the described activity on the public interest. That decision will reflect the national concern for both protection and utilization of important resources. The benefit, which reasonably may be expected to accrue from the described activity, must be balanced against its reasonably foreseeable detriments. All factors, which may be relevant to the described activity will be considered including the cumulative effects thereof; among those are conservation, economics, aesthetics, general environmental concerns, wetlands, historic properties, fish and wildlife values, flood hazards, floodplain values, land use, navigation, shoreline erosion and accretion, recreation, water supply and conservation, water quality, energy needs, safety, food and fiber production, mineral needs, consideration of property ownership and, in general, the needs and welfare of the people.

The Corps of Engineers is soliciting comments from the public; Federal, state, and local agencies and officials; Indian Tribes; and other interested parties in order to consider and evaluate the impacts of this proposed activity. Any comments received will be considered by the Corps of Engineers to determine whether to issue, modify, condition or deny a permit for this proposal. To make this decision, comments are used to assess impacts on endangered species, historic properties, water quality, general environmental effects, and the other public interest factors listed above. Comments are used in the preparation of an Environmental Assessment and/or an Environmental Impact Statement pursuant to the National Environmental Policy Act. Comments are also used to determine the need for a public hearing and to determine the overall public interest of the proposed activity.


Additional Requirements: State law requires that leases, easements, or permits be obtained for certain works or activity in the described waters. These State requirements must be met, where applicable, and a Department of the Army permit must be obtained before any work within the applicable Statutory Authority, previously indicated, may be accomplished. Other local governmental agencies may also have ordinances or requirements, which must be satisfied before the work is accomplished.

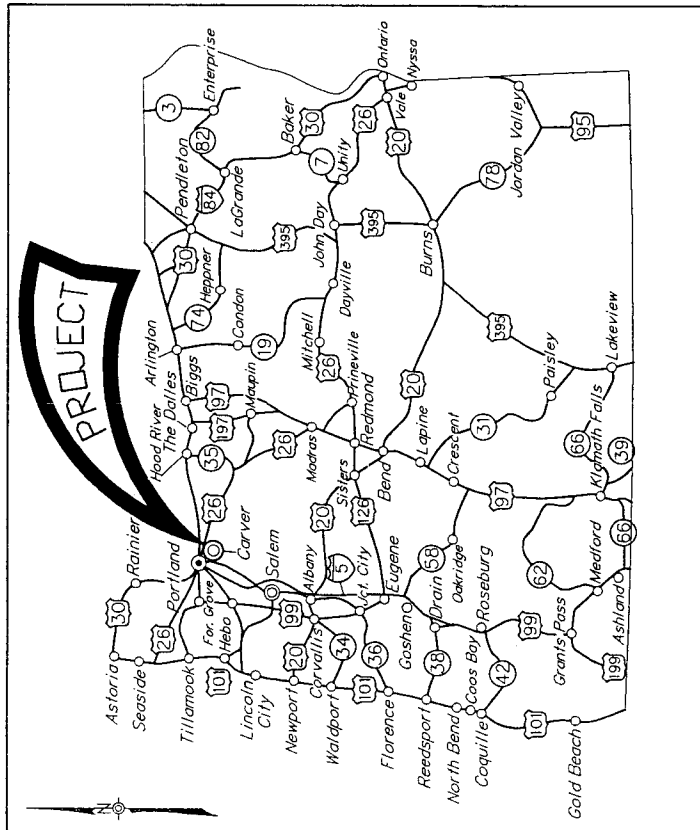

VICINITY MAP

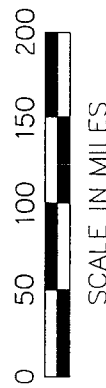

SCALE IN MILES

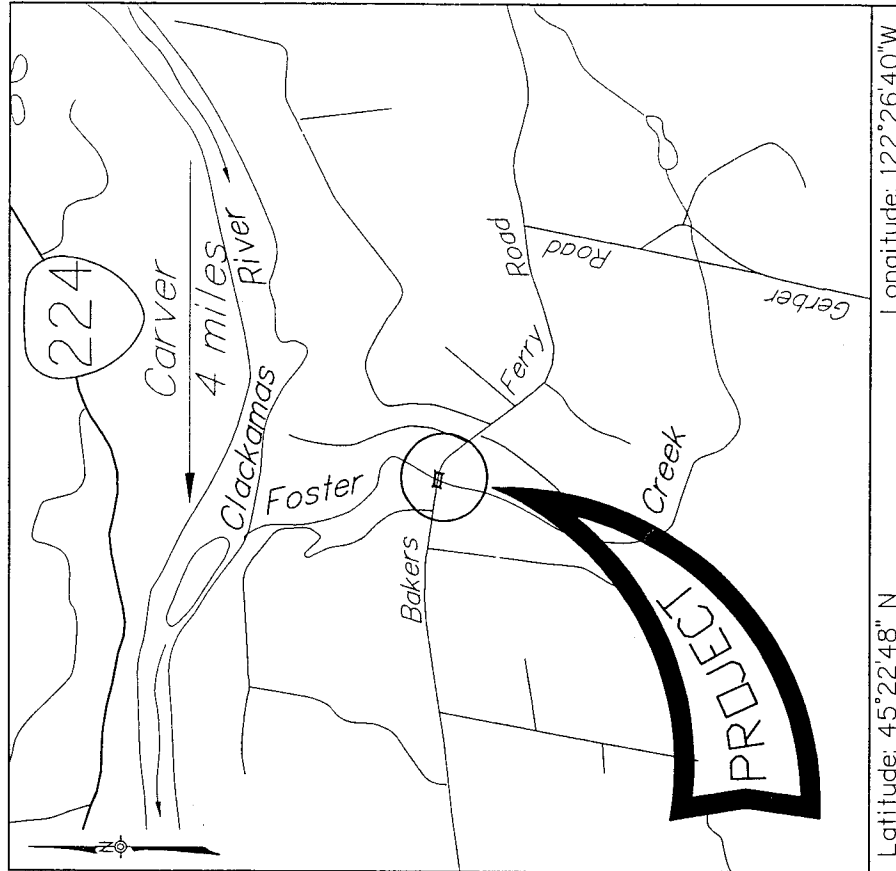


Latitude: 45°22'48" N

Longitude: 122°26'40" W

SEC. 21, T. 2 S., R. 3 E., W.M.

LOCATION MAP

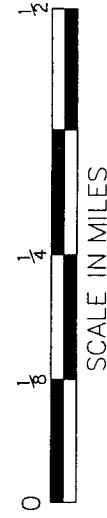


SCALE IN MILES

NOTES: VICINITY MAP FROM THE OFFICIAL
OREGON STATE HIGHWAY MAP.

LOCATION MAP FROM OREGON DEPT. OF TRANS.,
INVENTORY & MAPPING UNIT, COUNTY MAPS

PROPOSED BAKERS FERRY ROAD CULVERT REPAIR
OVER FOSTER CREEK
RIVER MILE 0.25
NEAR CARVER
CLACKAMAS COUNTY, OREGON
APPLICATION BY: CLACKAMAS COUNTY
DATE: 4/22/03

SHEET 1 OF 10

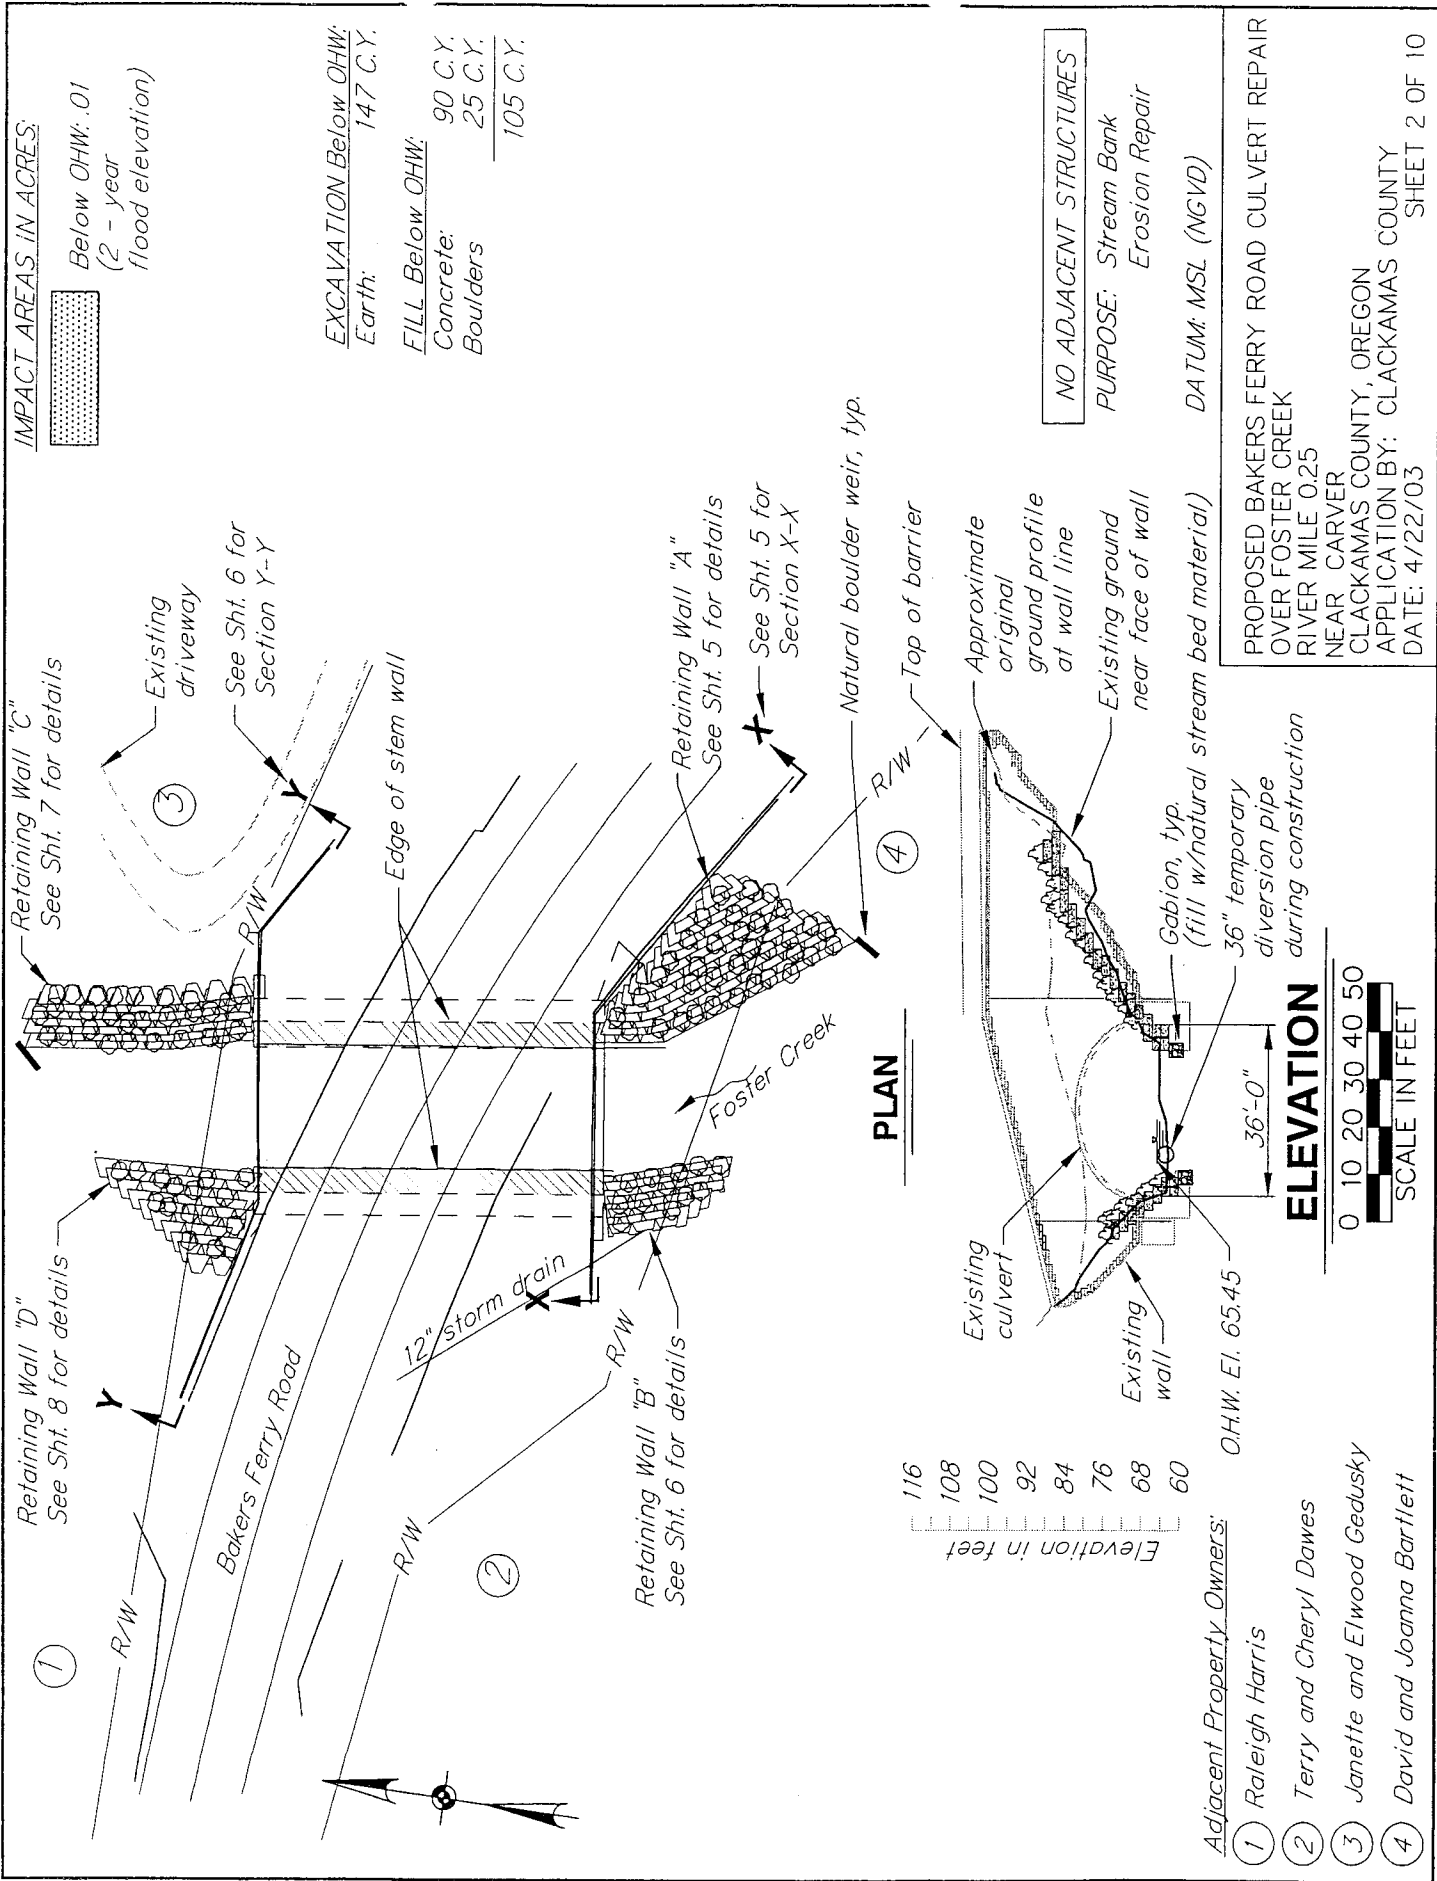




STREAM BANK STABILIZATION UPSTREAM

No Scale


PROPOSED BAKERS FERRY ROAD CULVERT REPAIR
OVER FOSTER CREEK
RIVER MILE 0.25
NEAR CARVER
CLACKAMAS COUNTY, OREGON
APPLICATION BY: CLACKAMAS COUNTY
DATE: 4/22/03

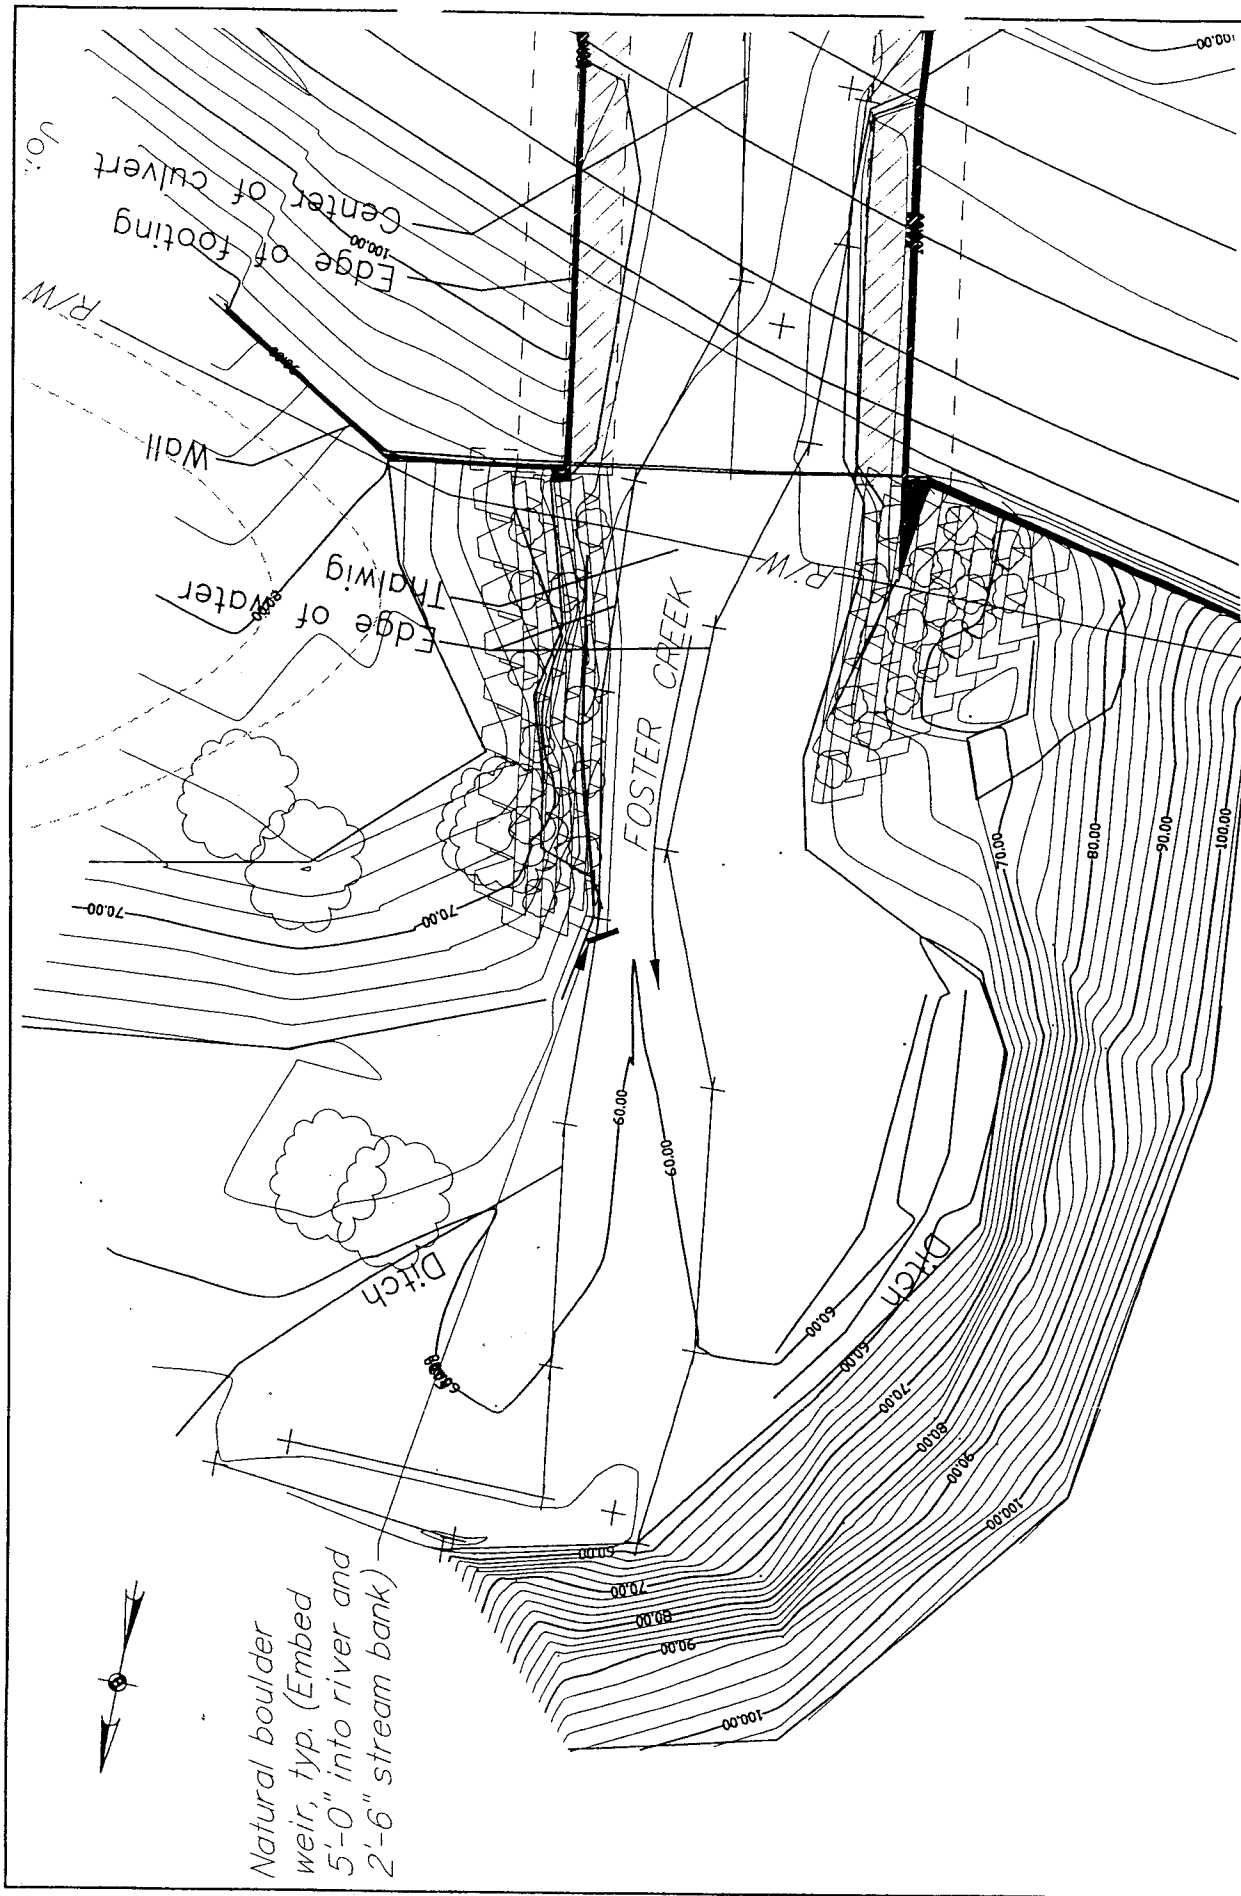

STREAM BANK STABILIZATION DOWNSTREAM

No Scale

PROPOSED BAKERS FERRY ROAD CULVERT REPAIR
OVER FOSTER CREEK
RIVER MILE 0.25
NEAR CARVER
CLACKAMAS COUNTY, OREGON
APPLICATION BY: CLACKAMAS COUNTY
DATE: 4/22/03

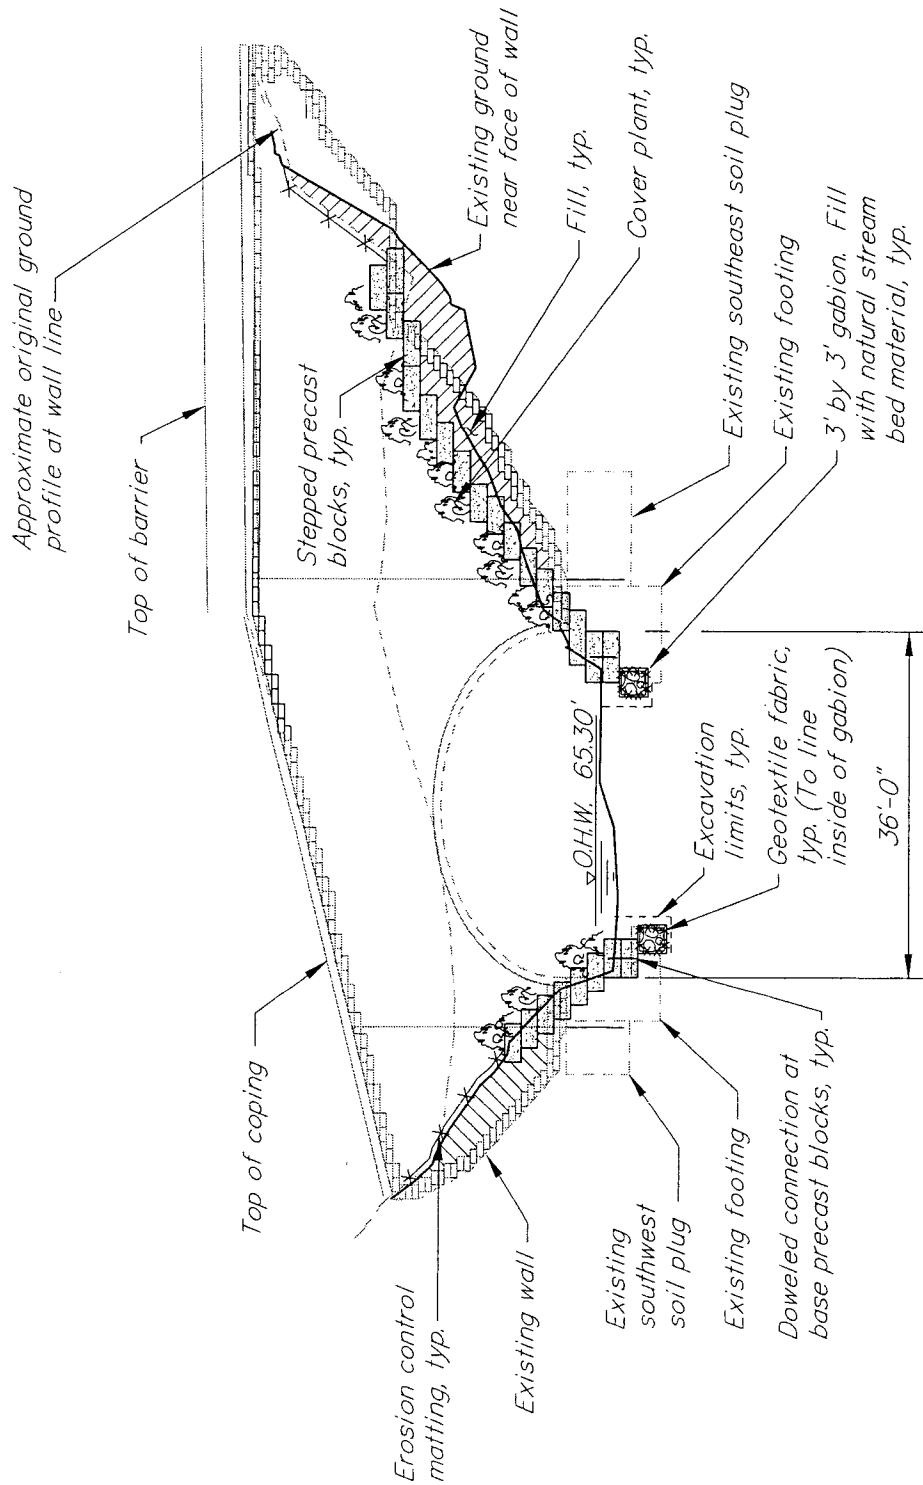


DEVELOPED ELEVATION - SOUTH CULVERT WALL (SECTION X-X)

No Scale

PROPOSED BAKERS FERRY ROAD CULVERT REPAIR
OVER FOSTER CREEK
RIVER MILE 0.25
NEAR CARVER
CLACKAMAS COUNTY, OREGON
APPLICATION BY: CLACKAMAS COUNTY
DATE: 4/22/03




PROPOSED BAKERS FERRY ROAD CULVERT REPAIR
OVER FOSTER CREEK
RIVER MILE 0.25
NEAR CARVER
CLACKAMAS COUNTY, OREGON
APPLICATION BY: CLACKAMAS COUNTY
DATE: 4/22/03
SHEET 6 OF 10

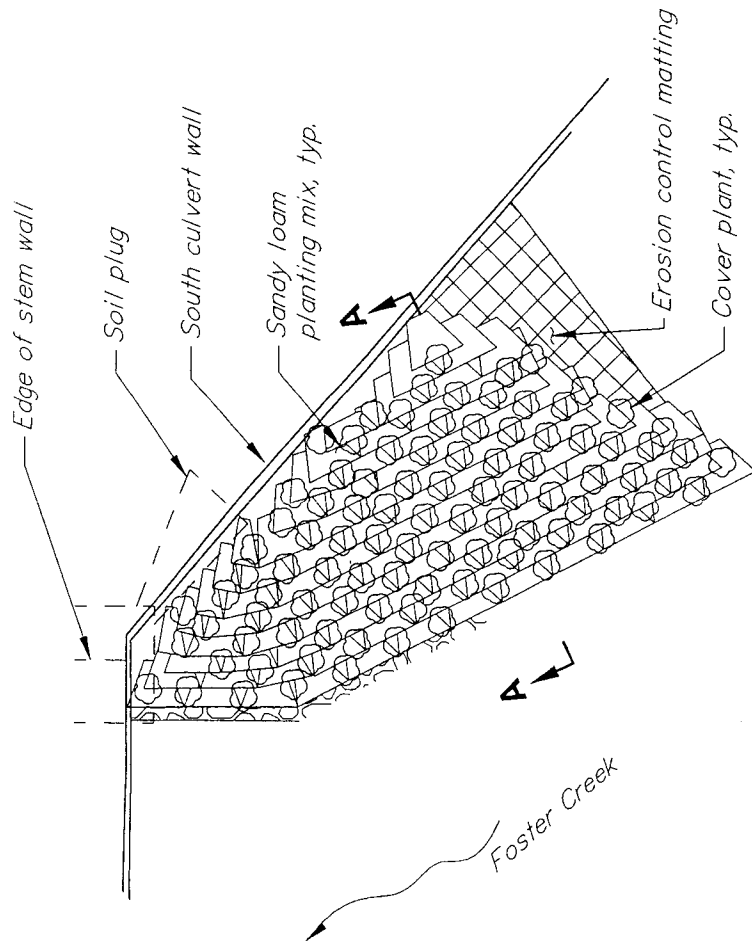

PLAN - RETAINING WALL "A"

No Scale

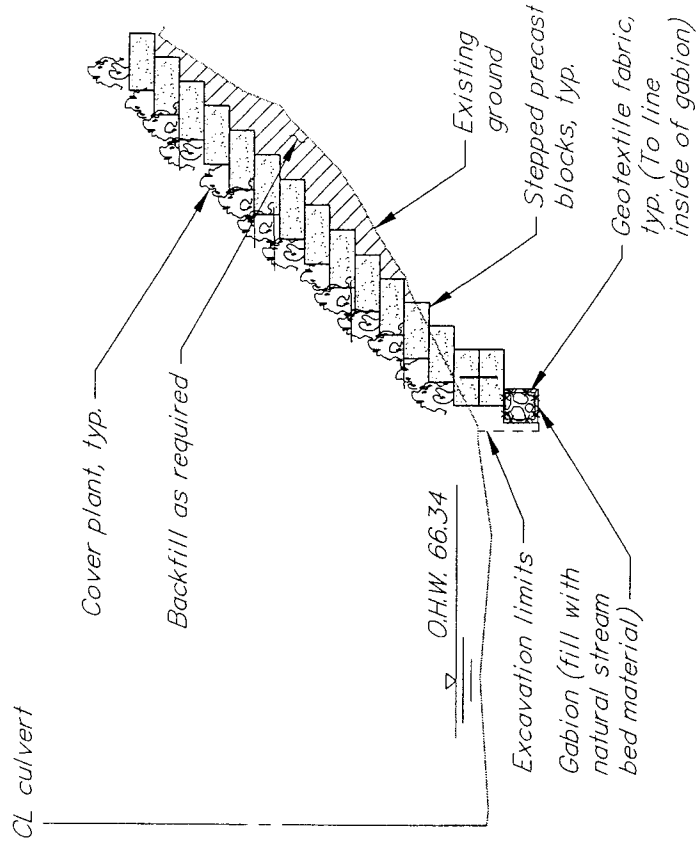


SECTION A-A

No Scale


PROPOSED BAKERS FERRY ROAD CULVERT REPAIR
OVER FOSTER CREEK
RIVER MILE 0.25
NEAR CARVER
CLACKAMAS COUNTY, OREGON
APPLICATION BY: CLACKAMAS COUNTY
DATE: 4/22/03

SHEET 7 OF 10

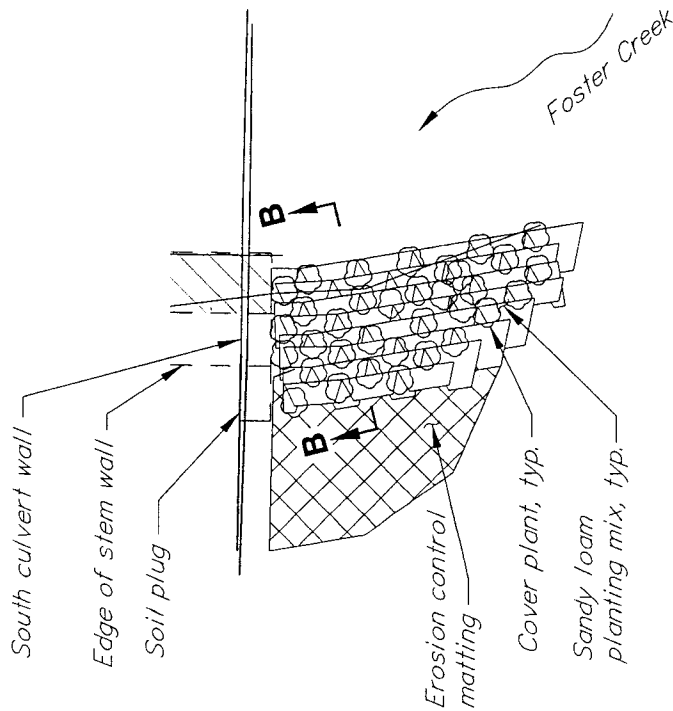

PLAN - RETAINING WALL "B"


No Scale

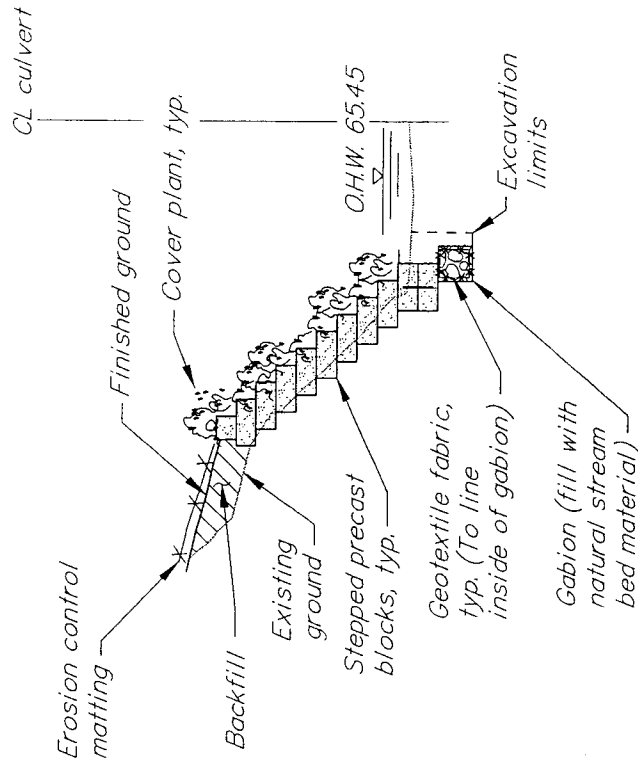

SECTION B-B


No Scale

PROPOSED BAKERS FERRY ROAD CULVERT REPAIR
OVER FOSTER CREEK
RIVER MILE 0.25
NEAR CARVER
CLACKAMAS COUNTY, OREGON
APPLICATION BY: CLACKAMAS COUNTY
DATE: 4/22/03
SHEET 8 OF 10

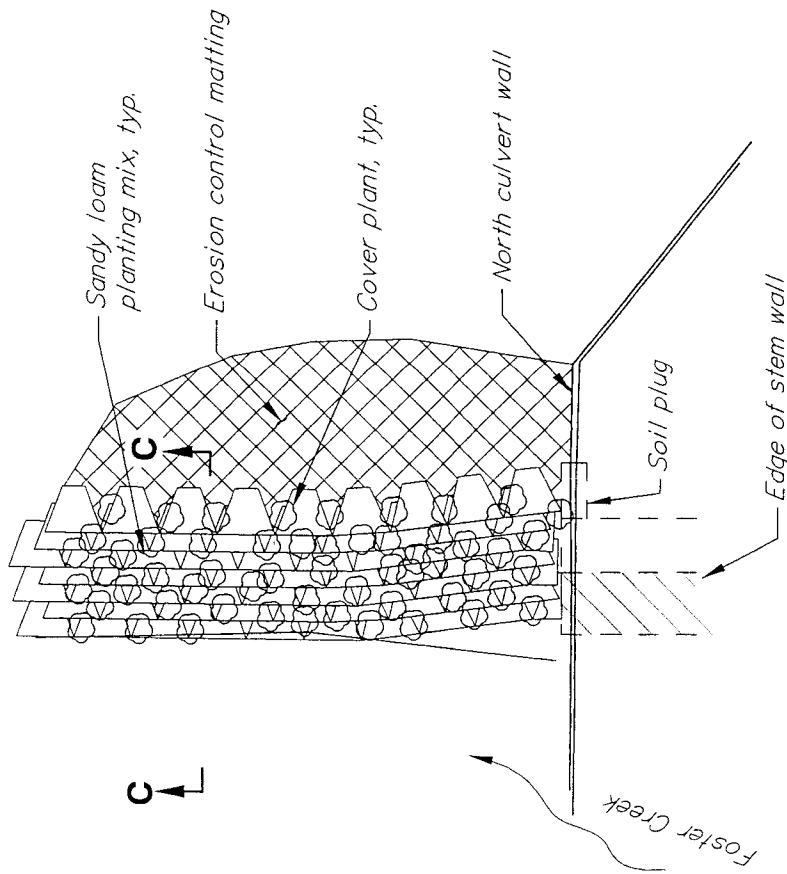

PLAN - RETAINING WALL "C"


No Scale

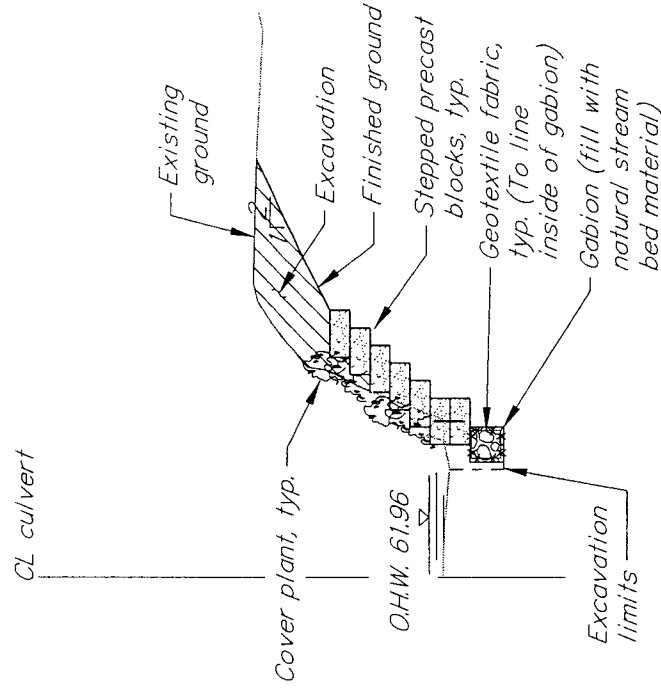

SECTION C-C


No Scale

PROPOSED BAKERS FERRY ROAD CULVERT REPAIR
OVER FOSTER CREEK
RIVER MILE 0.25
NEAR CARVER
CLACKAMAS COUNTY, OREGON
APPLICATION BY: CLACKAMAS COUNTY
DATE: 4/22/03

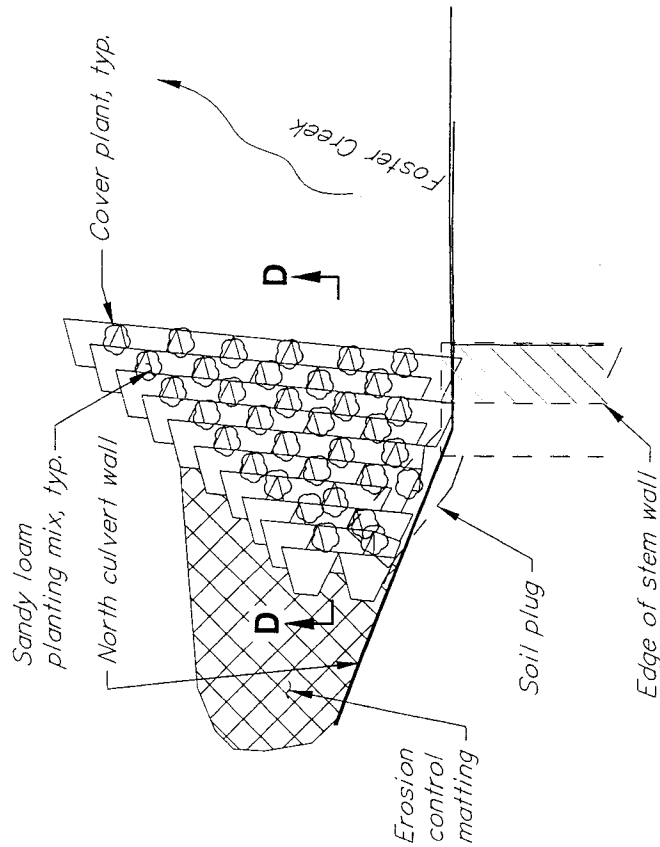

PLAN - RETAINING WALL "D"

No Scale

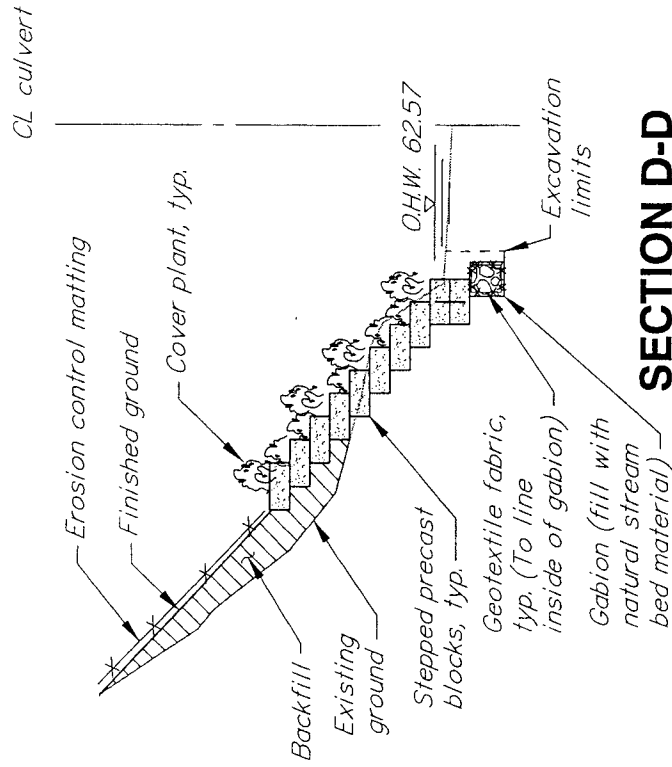

SECTION D-D

No Scale

PROPOSED BAKERS FERRY ROAD CULVERT REPAIR
OVER FOSTER CREEK
RIVER MILE 0.25
NEAR CARVER
CLACKAMAS COUNTY, OREGON
APPLICATION BY: CLACKAMAS COUNTY
DATE: 4/22/03

SHEET 10 OF 10

Proposed plantings for Retaining Wall A

Botanical Name	Common Name	Size	Quantities
<i>Amelanchier alnifolia</i>	serviceberry	24-36"	14
<i>Prunus virginiana</i>	chokecherry	24-36"	24
<i>Holodiscus discolor</i>	oceanspray	18-24"	26
<i>Philadelphus lewisii</i>	mockorange	18-24"	24
TOTAL			88

Proposed plantings for Retaining Wall B


Botanical Name	Common Name	Size	Quantities
<i>Amelanchier alnifolia</i>	serviceberry	24-36"	8
<i>Prunus virginiana</i>	chokecherry	24-36"	10
<i>Rubus parviflorus</i>	thimbleberry	18-24"	10
TOTAL			28

Proposed plantings for Retaining Wall C

Botanical Name	Common Name	Size	Quantities
<i>Amelanchier alnifolia</i>	serviceberry	24-36"	20
<i>Prunus virginiana</i>	chokecherry	24-36"	16
<i>Holodiscus discolor</i>	oceanspray	18-24"	15
TOTAL			51



SCALE IN FEET

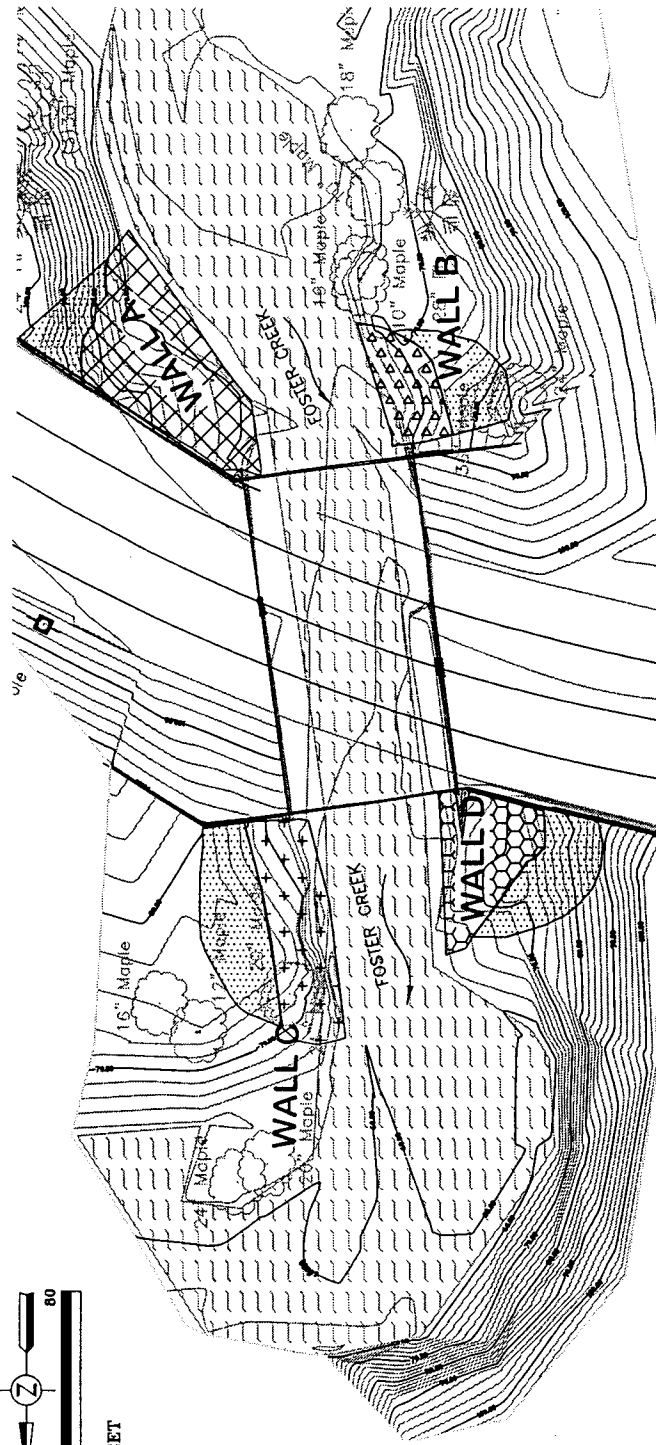

Proposed plantings for Retaining Wall D

Botanical Name	Common Name	Size	Quantities
<i>Amelanchier alnifolia</i>	serviceberry	24-36"	12
<i>Prunus virginiana</i>	chokecherry	24-36"	8
<i>Holodiscus discolor</i>	oceanspray	18-24"	6
<i>Rubus parviflorus</i>	thimbleberry	18-24"	8
TOTAL			34

Proposed seed mix for the area above each retaining wall

Botanical Name	Common Name	Quantities
<i>Elymus glaucus</i>	blue wildrye	1 lb/1000 ft ²
<i>Festuca rubra</i>	red fescue	1 lb/1000 ft ²
<i>Elymus trachycaulus</i>	slender wheatgrass	1 lb/1000 ft ²
<i>Bromus carinatus</i>	California brome	1 lb/1000 ft ²

Proposed plantings on the slopes above all four retaining walls

Botanical Name	Common Name	Size	Quantities
<i>Amelanchier alnifolia</i>	serviceberry	24-36"	30
<i>Prunus virginiana</i>	chokecherry	24-36"	50
<i>Holodiscus discolor</i>	oceanspray	18-24"	30
<i>Philadelphus lewisii</i>	mockorange	18-24"	50
TOTAL			160

FIGURE
11

Proposed planting plan for the Bakers Ferry Road crossing over Foster Creek (base map provided by OBEC, 2003).

Pacific Habitat Services, Inc.

2889

4/29/03



PUBLIC NOTICE

Oregon Department of Environmental Quality

Water Quality 401 Certification

Corps of Engineers Action ID Number: 200100211
Oregon Division of State Lands Number: 30374-GA

Notice Issued: May 23, 2003
Written Comments Due: June 23, 2003

WHO IS THE APPLICANT: Clackamas County

LOCATION OF CERTIFICATION ACTIVITY: See attached U.S. Army Corps of Engineers public notice

WHAT IS PROPOSED: See attached U.S. Army Corps of Engineers public notice on the proposed project
NEED FOR CERTIFICATION: Section 401 of the Federal Clean Water Act requires applicants for Federal permits or licenses to provide the Federal agency a water quality certification from the State of Oregon if the proposed activity may result in a discharge to surface waters.

DESCRIPTION OF DISCHARGES: See attached U.S. Army Corps of Engineers public notice on the proposed project

WHERE TO FIND DOCUMENTS: Documents and related material are available for examination and copying at Oregon Department of Environmental Quality, Water Quality Division, 811 S.W. 6th Avenue, Portland, Oregon 97204

While not required, scheduling an appointment will ensure documents are readily accessible during your visit. To schedule an appointment please call Alice Kavajecz at (503) 229-6962.

Any questions on the proposed certification may be addressed to the 401 Program Coordinator, (503) 229-5845 or toll free within Oregon at 1-800-452-4011. People with hearing impairments may call DEQ's TTY at (503) 229-6993.

PUBLIC PARTICIPATION:

Public Hearing: Oregon Administrative Rule (OAR) 340-48-0020 (6) states that "The Director shall provide an opportunity for the applicant, any affected state, or any interested agency, person, or group of persons to request or petition for a public hearing with respect to certification applications. If the Director determines that new information may be produced thereby, a public hearing will be held prior to the Director's final determination. Instances of doubt shall be resolved in favor of holding the hearing. There shall be public notice of such a hearing."

Written comments:

Written comments on the proposed certification must be received at the Oregon Department of Environmental Quality by 5 p.m. on (full date). Written comments should be mailed to Oregon Department of Environmental Quality, Attn: 401 Program Coordinator, 811 S.W. 6th Avenue, Portland, Oregon 97204. ***People wishing to send written comments via e-mail should be aware that if there is a delay between servers or if a server is not functioning properly, e-mails may not be received prior to the close of the public comment period.*** People wishing to send comments via e-mail should send them in Microsoft Word (through version 7.0), WordPerfect (through version 6.x) or plain text format. Otherwise, due to conversion difficulties, DEQ recommends that comments be sent in hard copy.

WHAT HAPPENS NEXT: DEQ will review and consider all comments received during the public comment period. Following this review, the permit may be issued as proposed, modified, or denied. You will be notified of DEQ's final decision if you present either oral or written comments during the comment period. Otherwise, if you wish to receive notification, please call or write DEQ at the above address.

ACCESSIBILITY INFORMATION: This publication is available in alternate format (e.g. large print, Braille) upon request. Please contact DEQ Public Affairs at (503) 229-5766 or toll free within Oregon at 1-800-452-4011 to request an alternate format. People with a hearing impairment can receive help by calling DEQ's TTY at (503) 229-6993.

PUBLIC NOTICE

OREGON COASTAL MANAGEMENT PROGRAM

CONSISTENCY CERTIFICATION

Date: May 23, 2003

Corps of Engineers Action ID Number: 200100211
Oregon Division of State Lands Number: 30374-GA

Notification

For projects subject to coastal zone review, notice is hereby given that the project is being reviewed by the Department of Land Conservation and Development (DLCD) as provided in Section 307(c) of the Coastal Zone Management Act. The applicant believes that the activities described in the attached materials would comply with and be conducted in a manner consistent with the Oregon Coastal Management Program. Project information can be made available for inspection at DLCD's Salem office.

DLCD is hereby soliciting public comments on the proposed project's consistency with the Oregon Coastal Management Program. Written comments may be submitted to DLCD, 635 Capital St. NE, Suite 200, Salem, OR 97301-2540, attention consistency review specialist. Any comments must be received by DLCD on or before the comment deadline listed in the federal notice. For further information, you may call DLCD at (503) 373-0050, ext. 250.

REVIEW CRITERIA

Comments should address consistency with the applicable elements of the Oregon Coastal Management Program. These elements include:

- ? Acknowledged Local Comprehensive Plans & Implementing Ordinances
- ? Statewide Planning Goals
- ? Applicable State Authorities (e.g. Removal-Fill Law and Oregon Water Quality Standards)

INCONSISTENT?

If you believe this project is inconsistent with the Oregon Coastal Management Program, your comments to DLCD should explain why you believe the project is inconsistent and should identify the Oregon Coastal Management Program element(s) in question. You should also describe how the project could be modified, if possible, to make it consistent with the Oregon Coastal Management Program.